


LANE

LANE

STREET

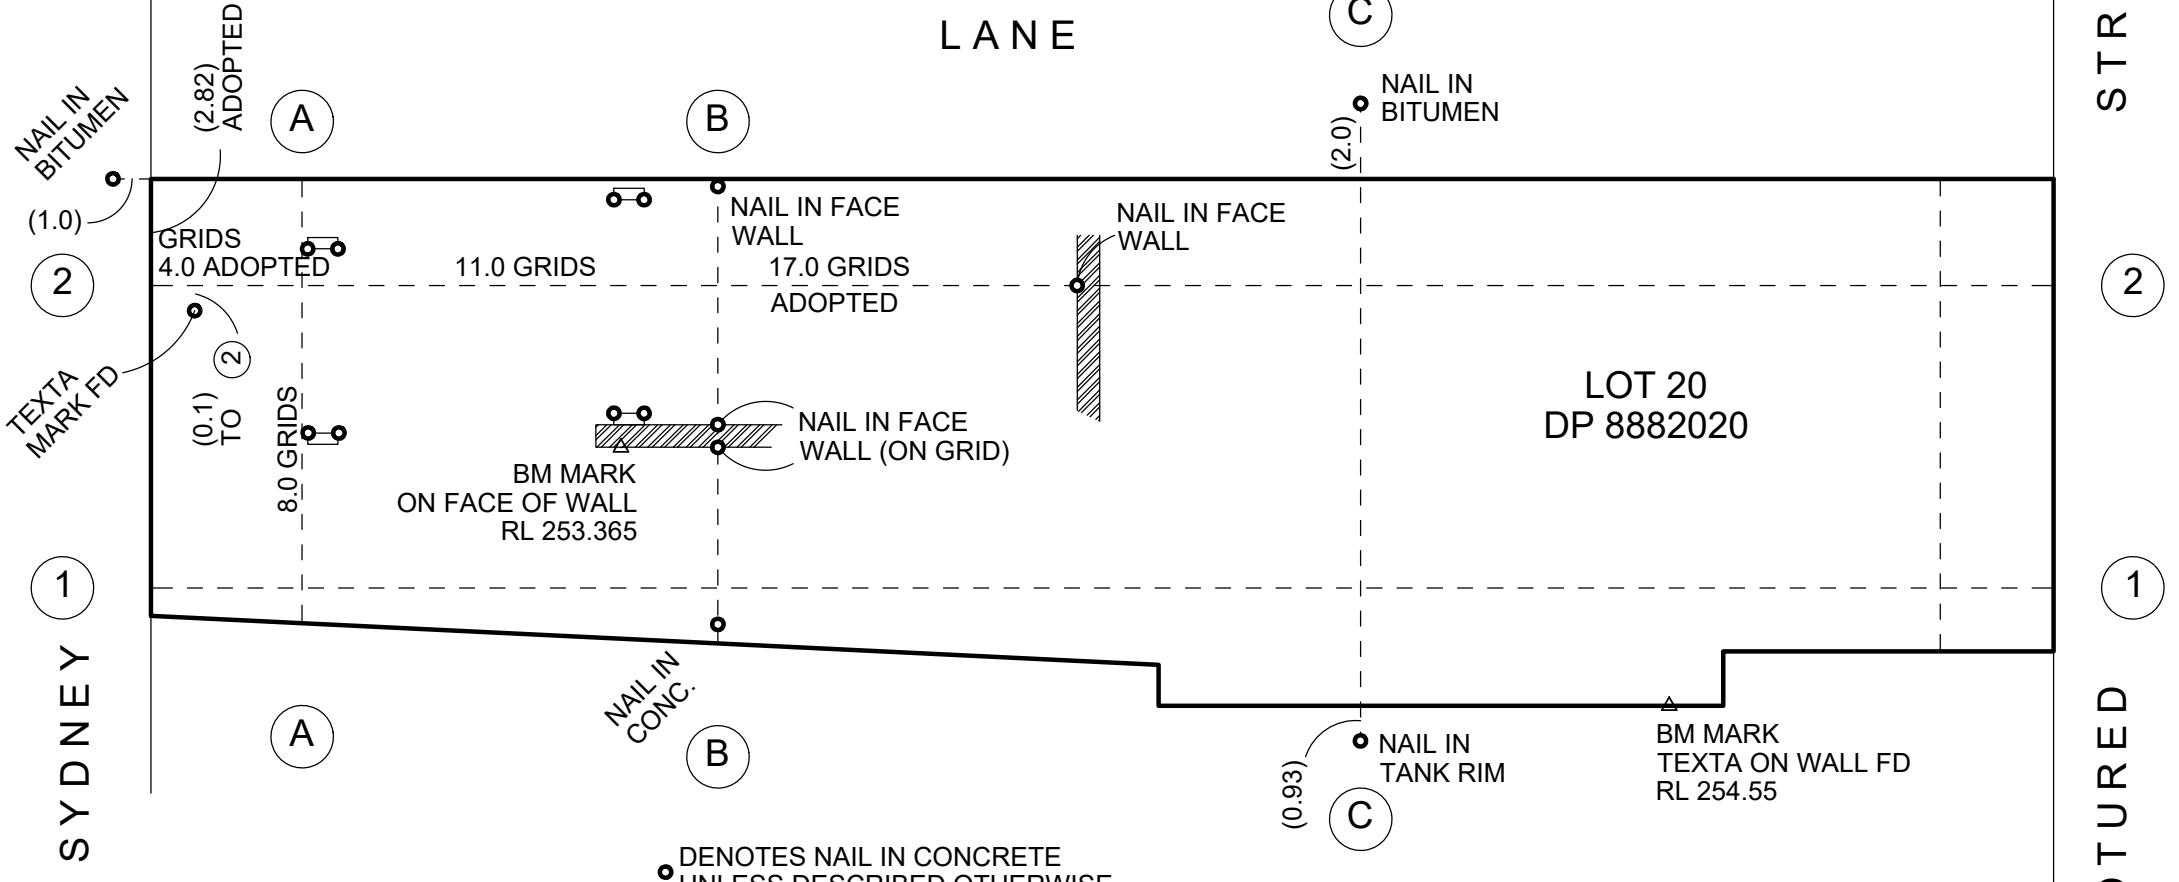

GENERAL NOTES

- 1. NO SURVEY HAS BEEN MADE OF UNDERGROUND SERVICES
- 2. SERVICES DETAILS SHOULD BE CONFIRMED WITH THE RELEVANT AUTHORITIES PRIOR TO CONSTRUCTION
- 3. DO NOT SCALE FROM THE PLAN TO SET OUT ANY BOUNDARY OR STRUCTURE
- 4. PRIOR TO EXCAVATION AND CONSTRUCTION, SET-OUT DIMENSIONS AND PROPOSED WALL TO BOUNDARY SHOWN ON THIS PLAN SHOULD BE VERIFIED BY THE BUILDER AGAINST THE FINAL APPROVED DRAWINGS

○ DENOTES NAIL IN CONCRETE UNLESS DESCRIBED OTHERWISE

00	28/03/17	ORIGINAL ISSUE	AL	AL
REVISION	DATE	DESCRIPTION	CCAD REF	APPROVED



PROJECT:
20 CATTURED STREET, HURSTVILLE, NSW
SKETCH SHOWING
MARKS PLACED
CLIENT: WORLD SURVEYS

SURVEYED L.P.	DRAWN I.P.	CHECKED R.P.	PASSED I.P.
SCALE 1:200		SHEET 1	OF 1
DRAWING NUMBER		REV	A4
201703282020		00	

