



ORIGIN OF RL'S
SSM 202088 RL 925.02 AHD

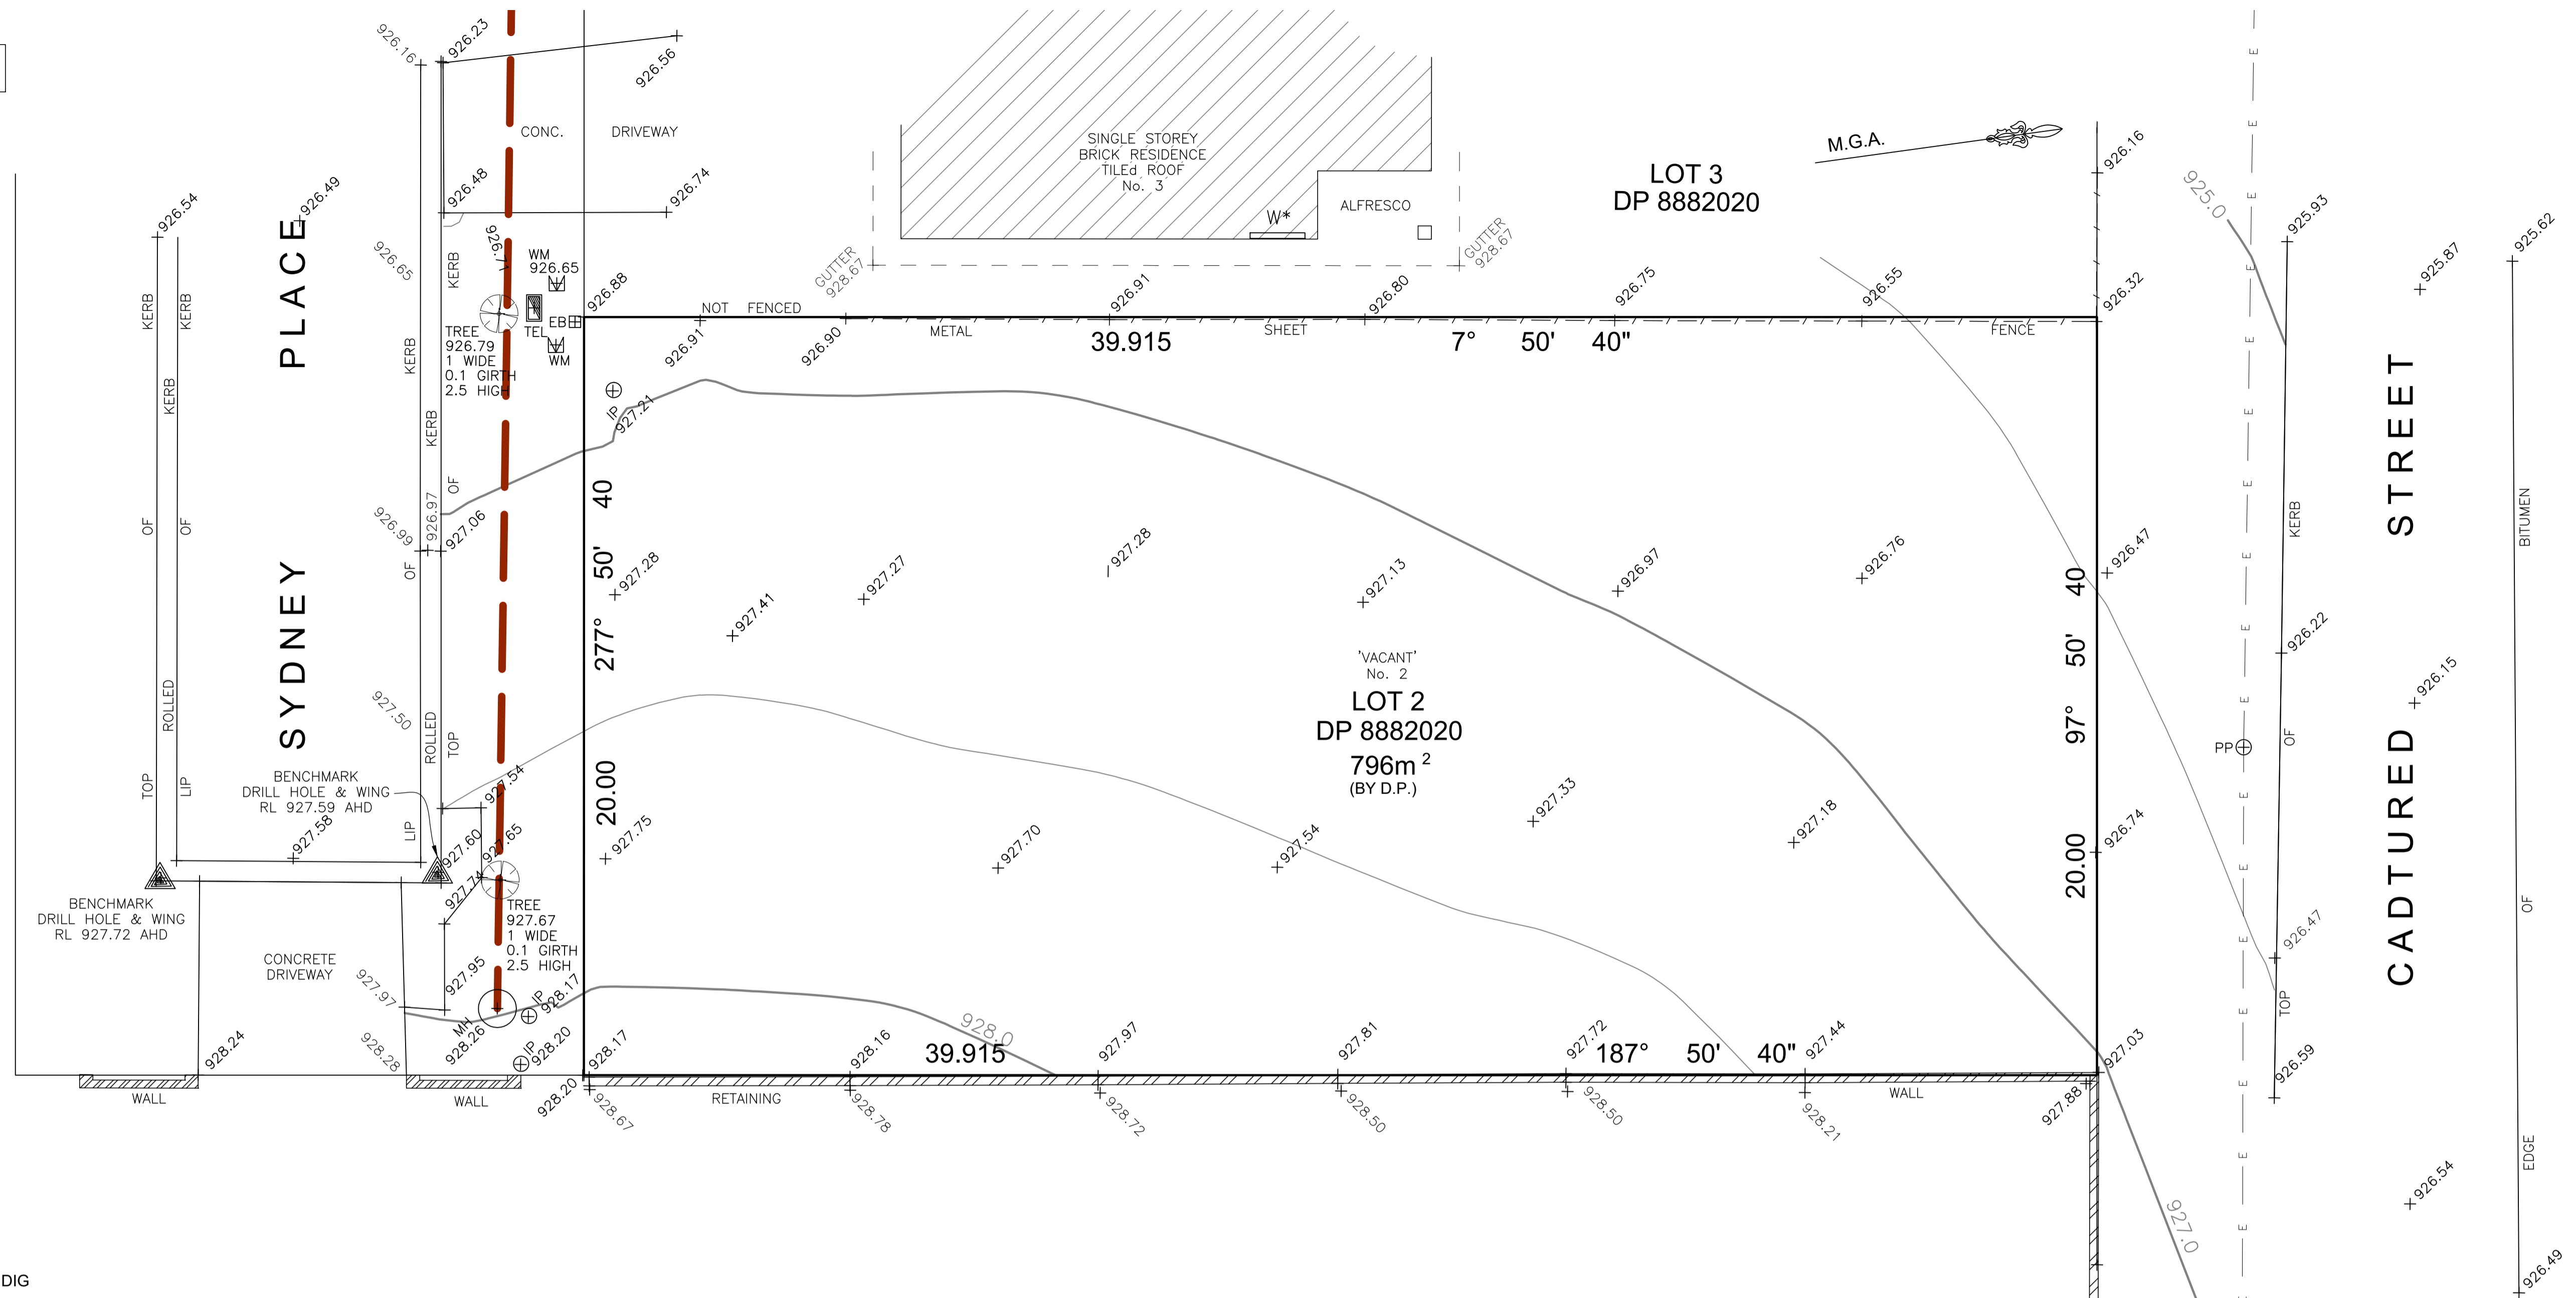

LEGEND


- DBYD DIAL BEFORE YOU DIG
- NS RL - NATURAL SURFACE
- SL RL - SURFACE LEVEL
- ▲ BENCHMARK
- WMR WATER METER
- GUL STORMWATER PIT
- GMR GAS METER
- SLH SEWER LAMP HOLE
- TSP TELECOMMUNICATIONS PIT
- WHY WATER HYDRANT
- ED ELECTRICAL SERVICE POINT
- LPL LIGHT POLE
- TREE 2m SPREAD
0.3m TRUNK DIAMETER
5m HIGH

LOT 1
DP 888202

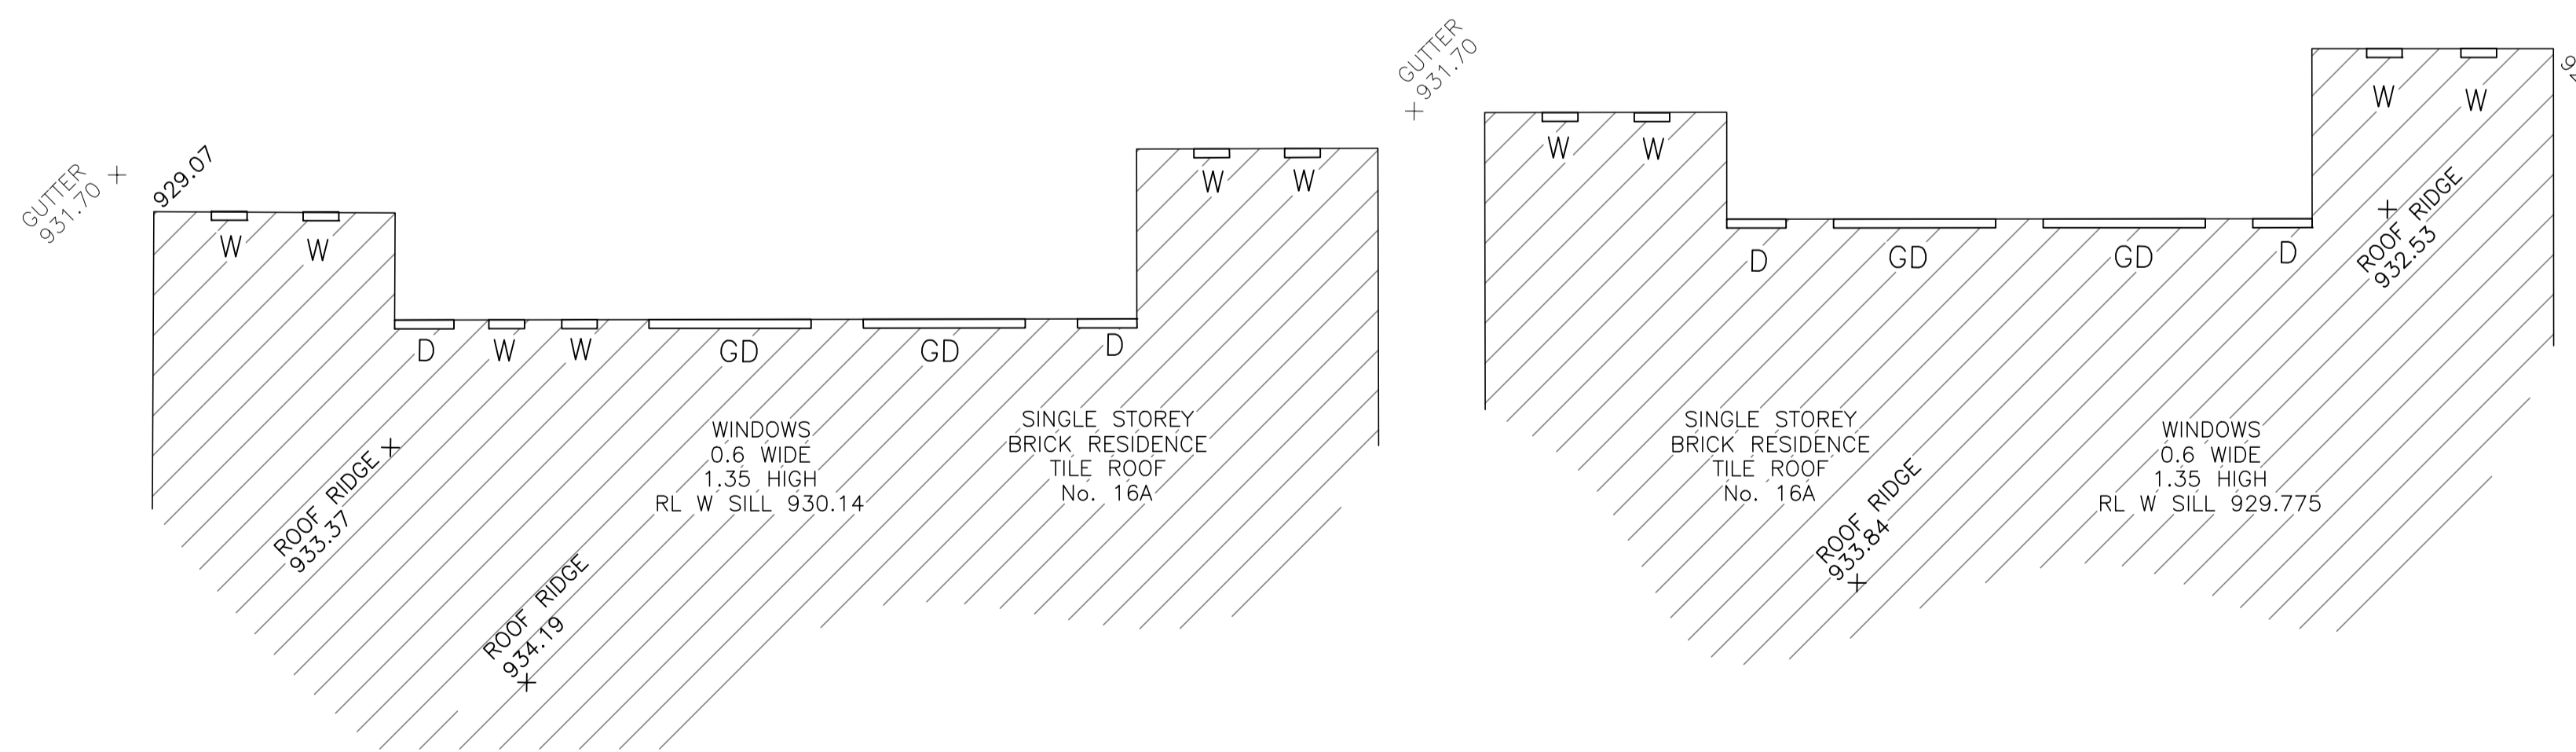

NOTES

- # BOUNDARY DIMENSIONS AND AREAS HAVE BEEN COMPILED FROM PLANS MADE AVAILABLE AT LPI. NSW AND ARE SUBJECT TO FINAL SURVEY.
- # CONTOURS IF SHOWN ARE AN INDICATION OF THE TOPOGRAPHY AND SHOULD ONLY BE USED FOR PLANNING PURPOSES. IF DETAILED DESIGN IS TO BE UNDERTAKEN, SPOT LEVELS SHOULD BE USED.
- # DO NOT SCALE OFF THIS PLAN - RELATIONSHIP OF IMPROVEMENTS AND DETAIL TO BOUNDARIES IS DIAGRAMMATIC AND IF CRITICAL SHOULD BE CONFIRMED BY A BOUNDARY SURVEY.
- # NO SERVICES SEARCH HAS BEEN UNDERTAKEN. SERVICES SHOWN ARE BASED ON SURFACE INDICATORS EVIDENT AT THE DATE OF SURVEY DURING FIELD SURVEY & CHARTED AS A GUIDE TO THE POSITION & NATURE OF THE SERVICE.
- # THE POSITIONS OF ANY UNDERGROUND SERVICES, INCLUDING FIBRE OPTIC CABLE, HAVE NOT BEEN DETERMINED.
- # NO "DIAL BEFORE YOU DIG" SEARCH HAS BEEN UNDERTAKEN. CONTACT "DIAL BEFORE YOU DIG" ON Ph: 1100 PRIOR TO COMMENCING WORK ON SITE.

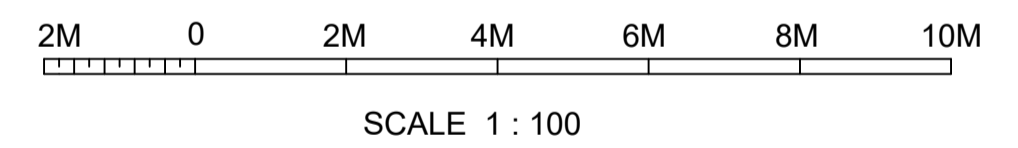

A ISSUED FOR DISCUSSION/DESIGN 20/08/16 IP
REV. PARTICULARS DATE INIT'S

Captured Pty. Ltd.
PO BOX 692 HURSTVILLE NSW 1481
PHONE 0499 323 986
ABN 30 613 367 114

PLAN: DETAIL, LEVELS & CONTOURS OVER LOT 2 DP 888202 IN L.G.A. CITY OF SYDNEY
ADDRESS: 2 SYDNEY PLACE SYDNEY N.S.W.
CLIENT: MR IAN PARALE

SURVEYOR IP DATUM AHD
DATE 19/09/16 SCALE 1:100
DRAWN IP SHEET SIZE A1
CHECKED IP REVISION A
REF NUMBER 2020 PAGE 1 OF 1