



TRUE NORTH
M.M. DP 323499

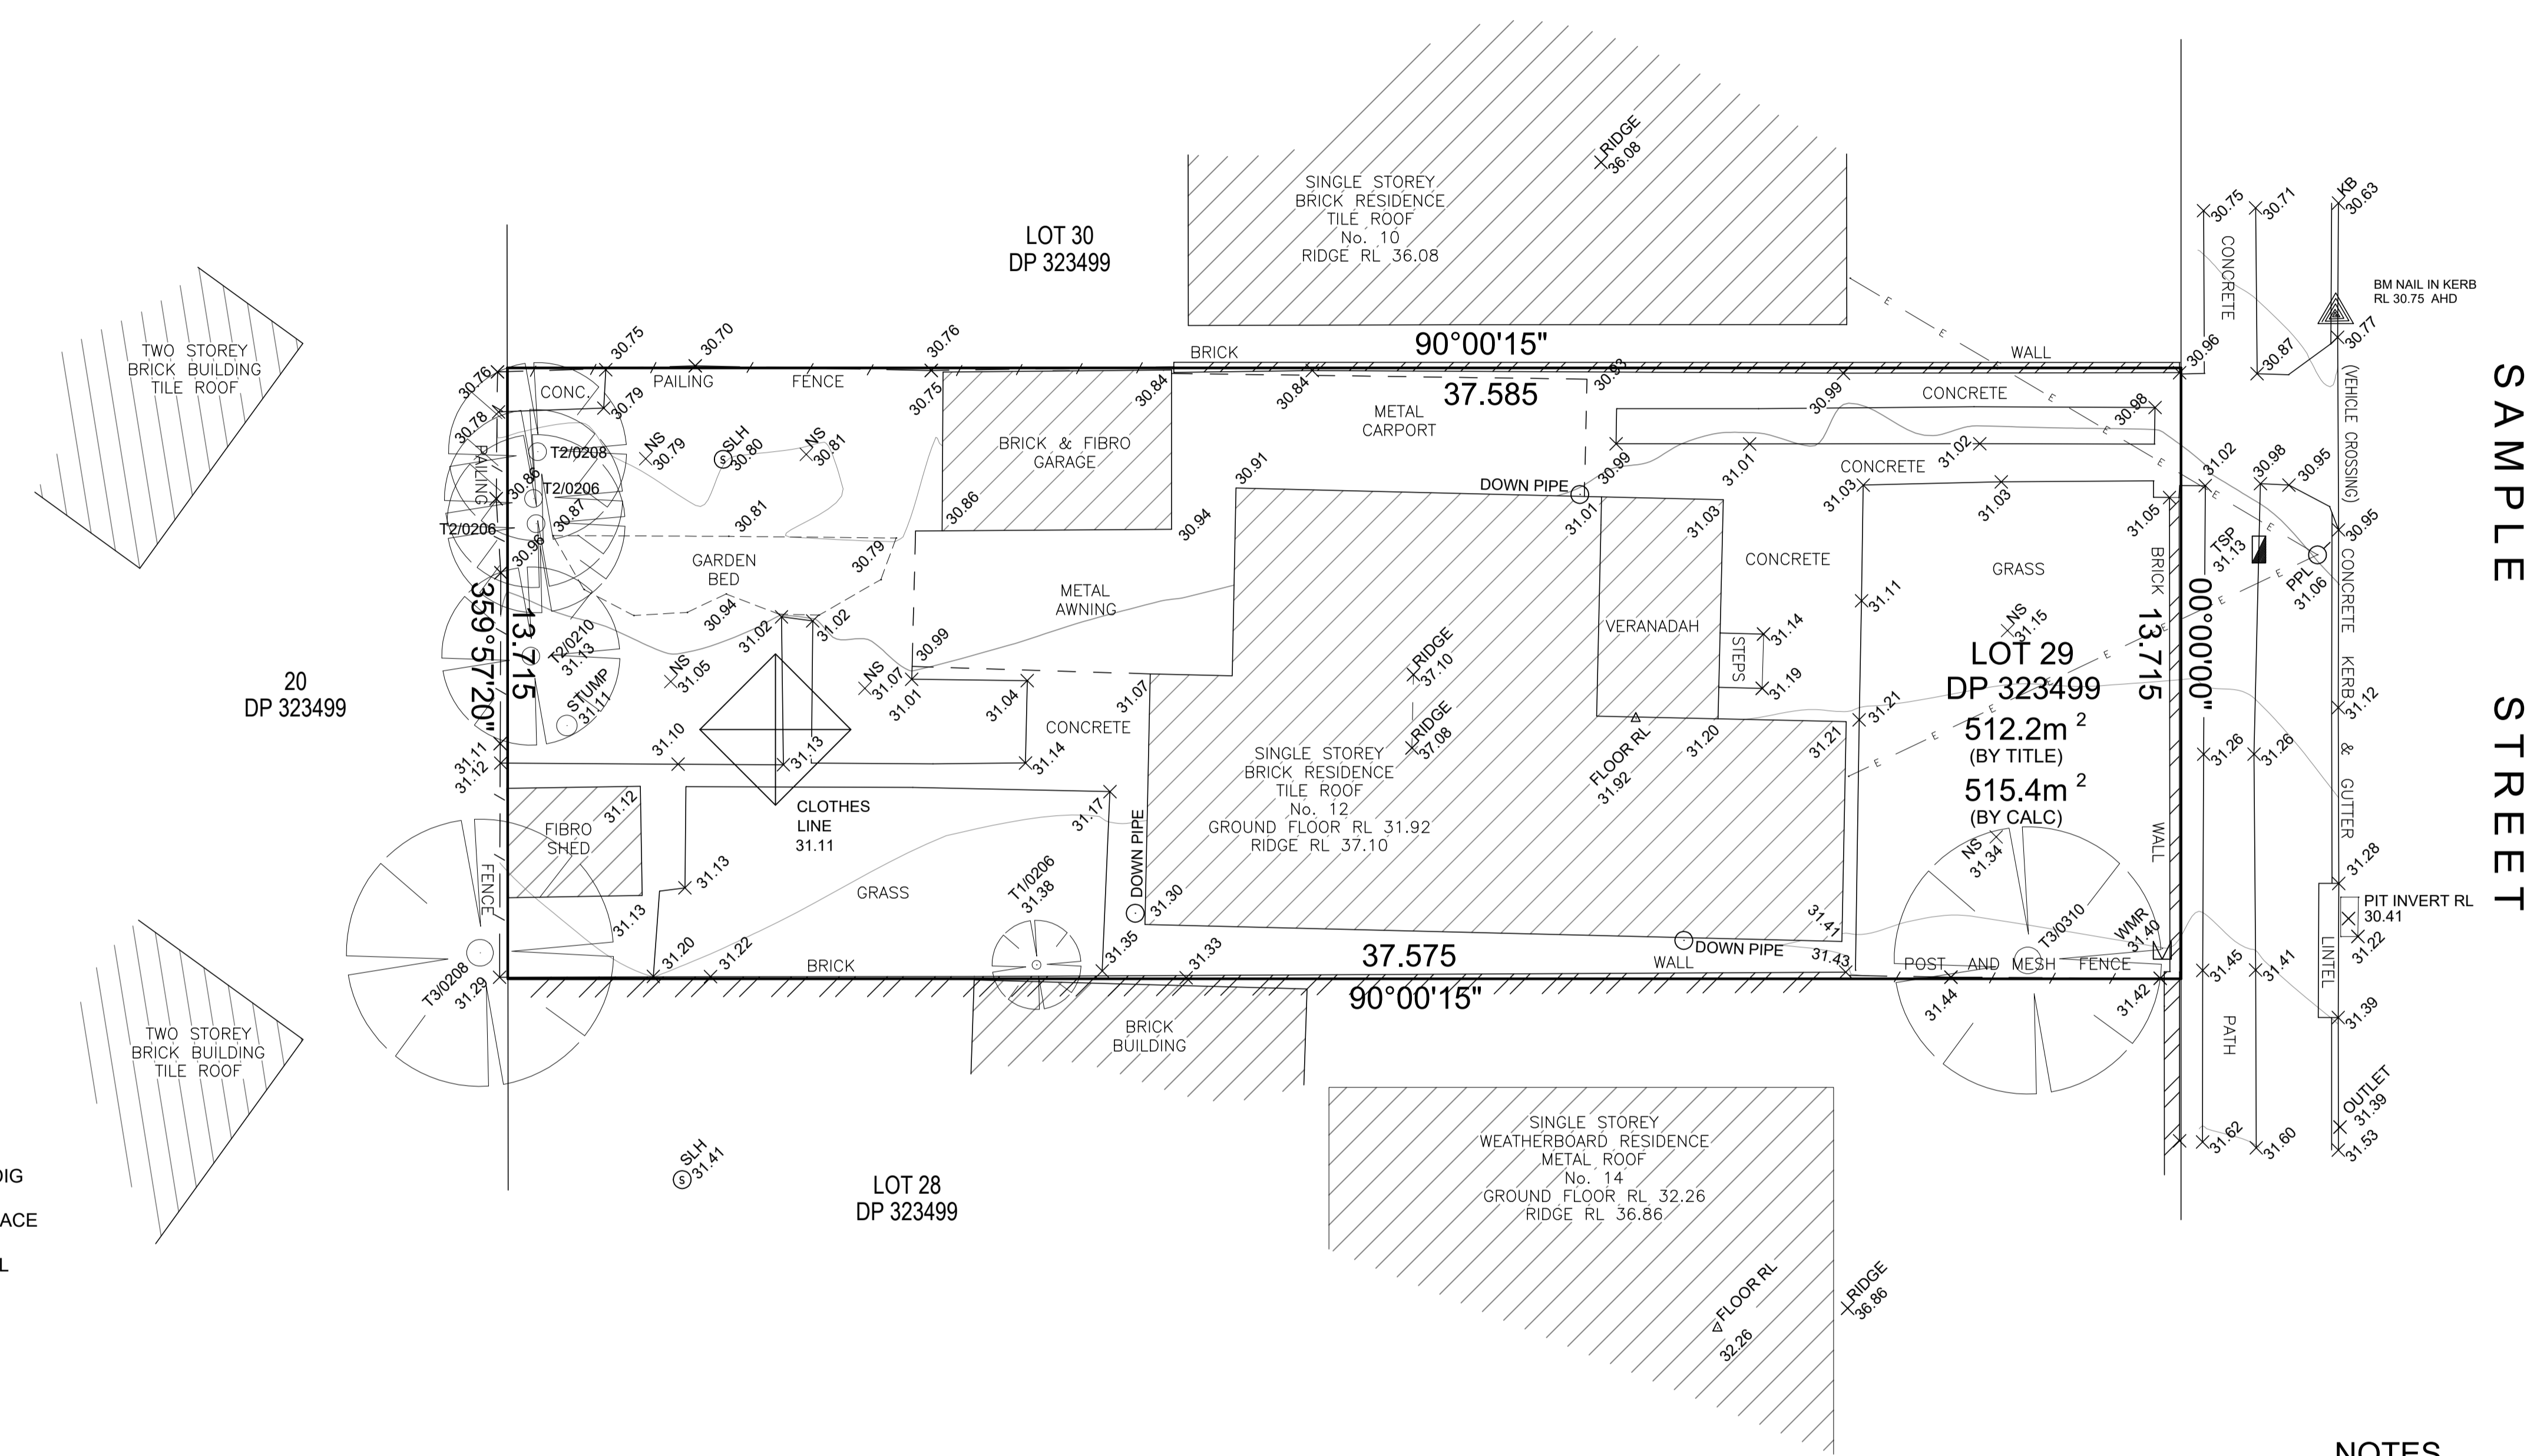

SAMPLE STREET

LEGEND

- DBYD DIAL BEFORE YOU DIG
- NS RL - NATURAL SURFACE
- SL RL - SURFACE LEVEL
- ▲ BENCHMARK
- WMR WATER METER
- GUL STORMWATER PIT
- GMR GAS METER
- SLH SEWER LAMP HOLE
- TSP TELECOMMUNICATIONS PIT
- WHY WATER HYDRANT
- ED ELECTRICAL SERVICE POINT
- LPL LIGHT POLE
- TREE 2m SPREAD, 0.3m TRUNK DIAMETER, 5m HIGH

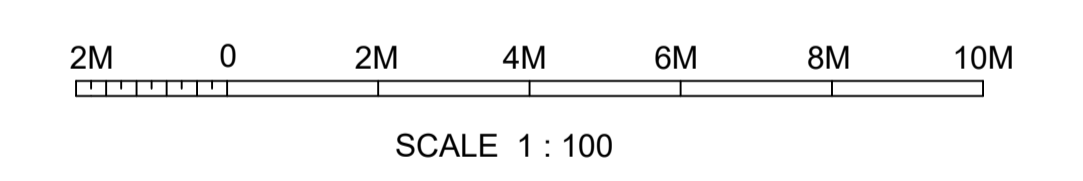

NOTES

BOUNDARY DIMENSIONS AND AREAS HAVE BEEN COMPILED FROM PLANS MADE AVAILABLE AT LPI. NSW AND ARE SUBJECT TO FINAL SURVEY.
 # CONTOURS IF SHOWN ARE AN INDICATION OF THE TOPOGRAPHY AND SHOULD ONLY BE USED FOR PLANNING PURPOSES. IF DETAILED DESIGN IS TO BE UNDERTAKEN, SPOT LEVELS SHOULD BE USED.
 # DO NOT SCALE OFF THIS PLAN - RELATIONSHIP OF IMPROVEMENTS AND DETAIL TO BOUNDARIES IS DIAGRAMMATIC AND IF CRITICAL SHOULD BE CONFIRMED BY A BOUNDARY SURVEY.
 # NO SERVICES SEARCH HAS BEEN UNDERTAKEN. SERVICES SHOWN ARE BASED ON SURFACE INDICATORS EVIDENT AT THE DATE OF SURVEY DURING FIELD SURVEY & CHARTED AS A GUIDE TO THE POSITION & NATURE OF THE SERVICE.
 # THE POSITIONS OF ANY UNDERGROUND SERVICES, INCLUDING FIBRE OPTIC CABLE, HAVE NOT BEEN DETERMINED.
 # NO "DIAL BEFORE YOU DIG" SEARCH HAS BEEN UNDERTAKEN. CONTACT "DIAL BEFORE YOU DIG" ON Ph: 1100 PRIOR TO COMMENCING WORK ON SITE.



A	ISSUED FOR DISCUSSION/DESIGN	20/08/16	IP
REV.	PARTICULARS	DATE	INIT'S

Captured Pty. Ltd.
 PO BOX 692 HURSTVILLE NSW 1481
 PHONE 0499 323 966
 ABN 30 613 367 114

PLAN: DETAIL, LEVELS & CONTOURS OVER LOT 29 DP 323499 IN L.G.A. CITY OF SYDNEY
 ADDRESS: 12 SAMPLE STREET SYDNEY N.S.W.
 CLIENT: MR IAN PARALE

SURVEYOR	IP	DATUM	AHD
DATE	19/09/16	SCALE	1:100
DRAWN	IP	SHEET SIZE	A1
CHECKED	IP	REVISION	A
REF NUMBER	2020	PAGE	1 OF 1